


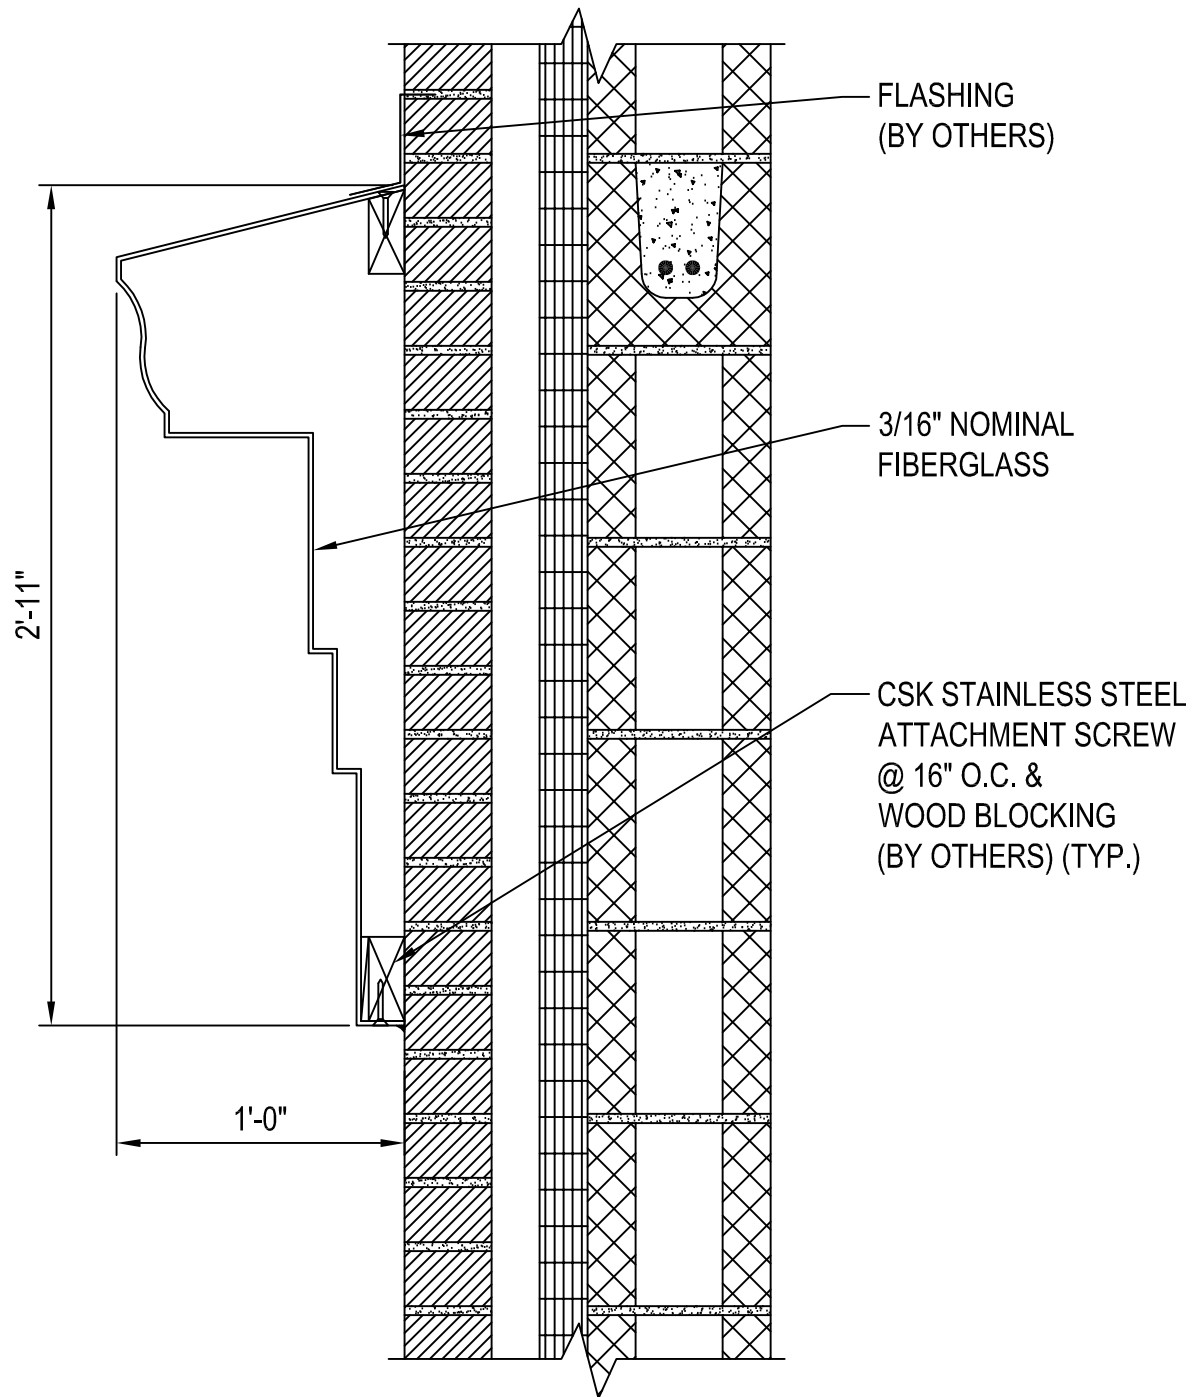

CALL 864-654-2300 FOR CAD FILE

DECORATIVE ARCHITECTURAL PRODUCTS

FIBERTECH

STANDARD CORNICE PROFILE

STYLE: MACKTOWN 2

SCALE: 1 1/2"=1'-0"

DRAWN BY: JT

FC-370-2