


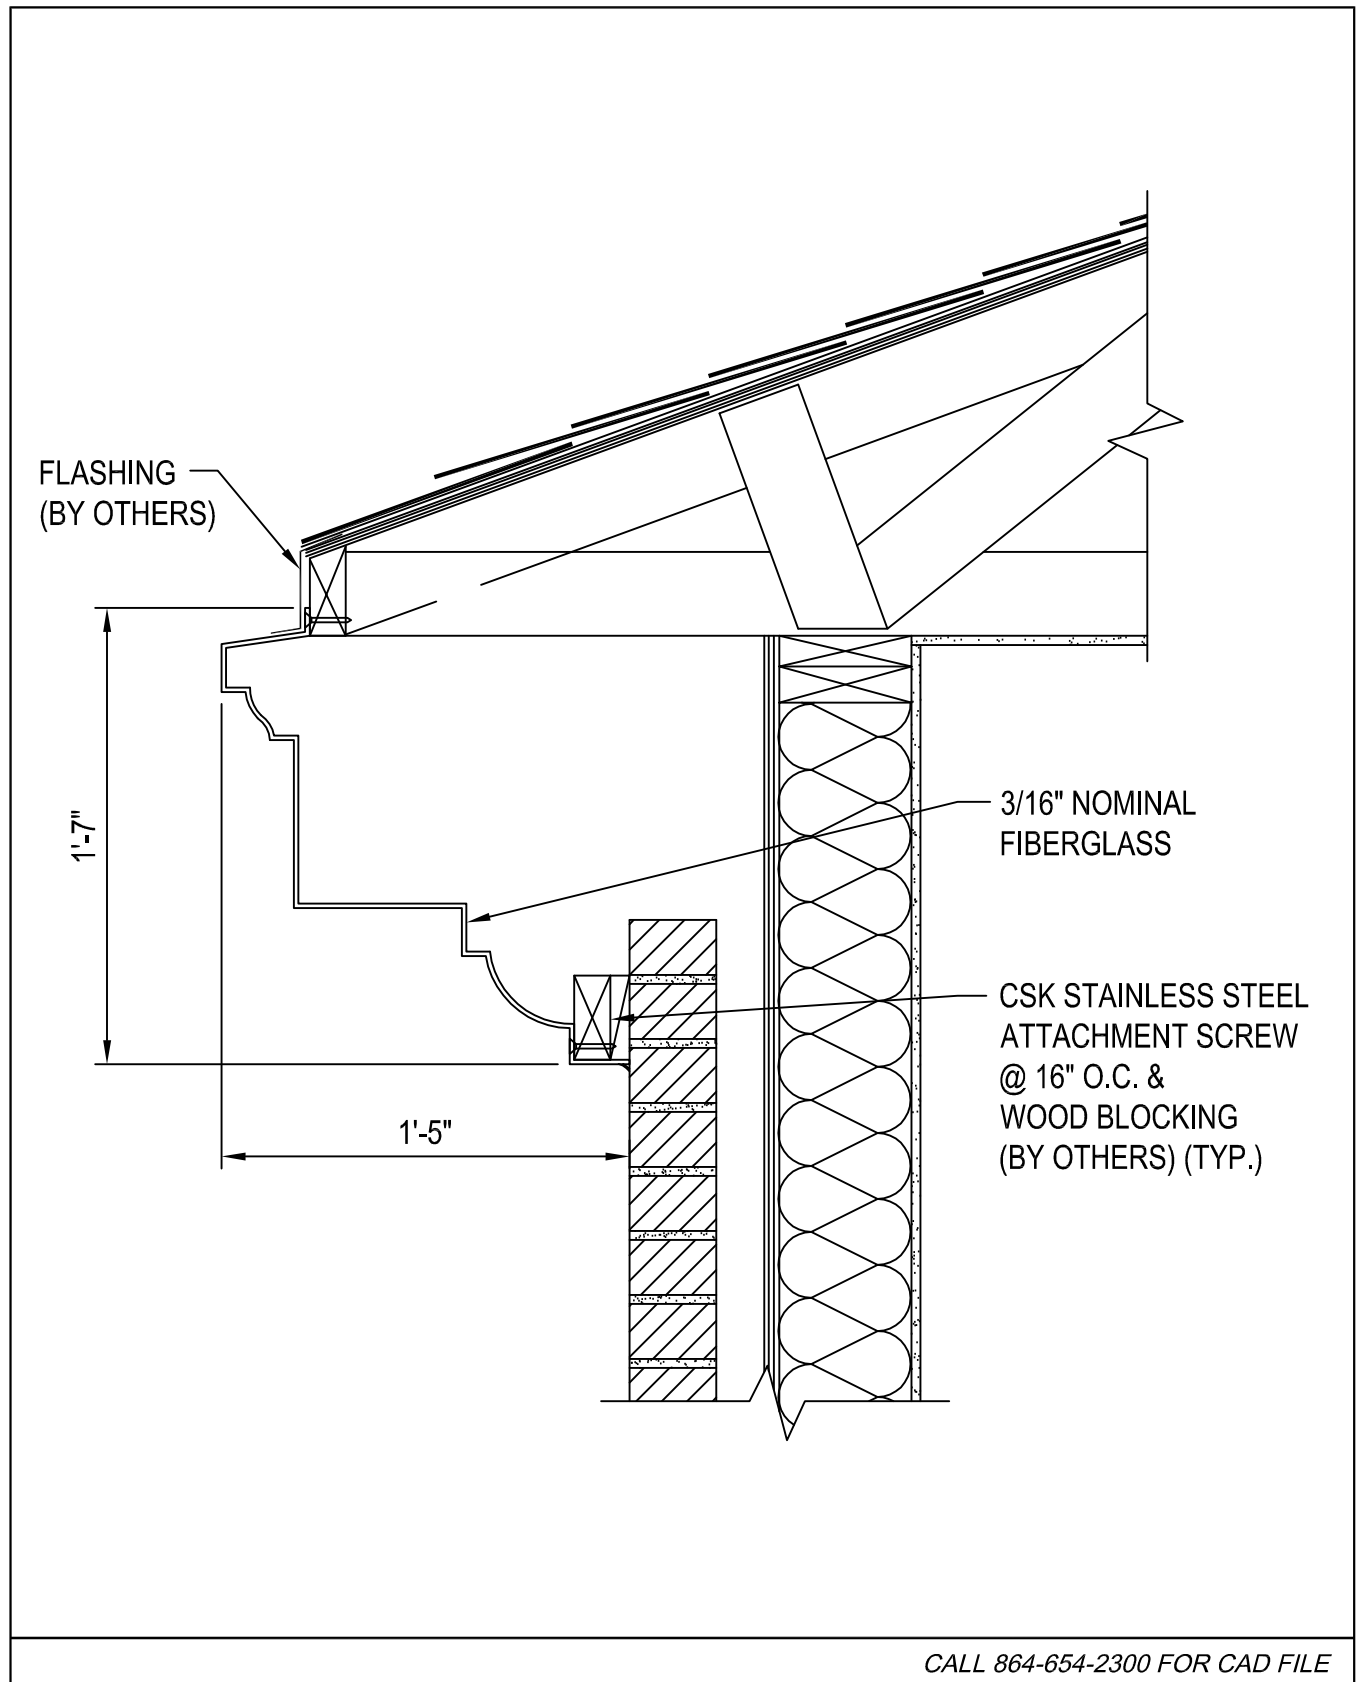

CALL 864-654-2300 FOR CAD FILE

DECORATIVE ARCHITECTURAL PRODUCTS

FIBERTECH	STANDARD CORNICE PROFILE	SCALE: 1 1/2"=1'-0"	
	STYLE: CHILLICOTHE	DRAWN BY: JT	
		FC-385-1	