


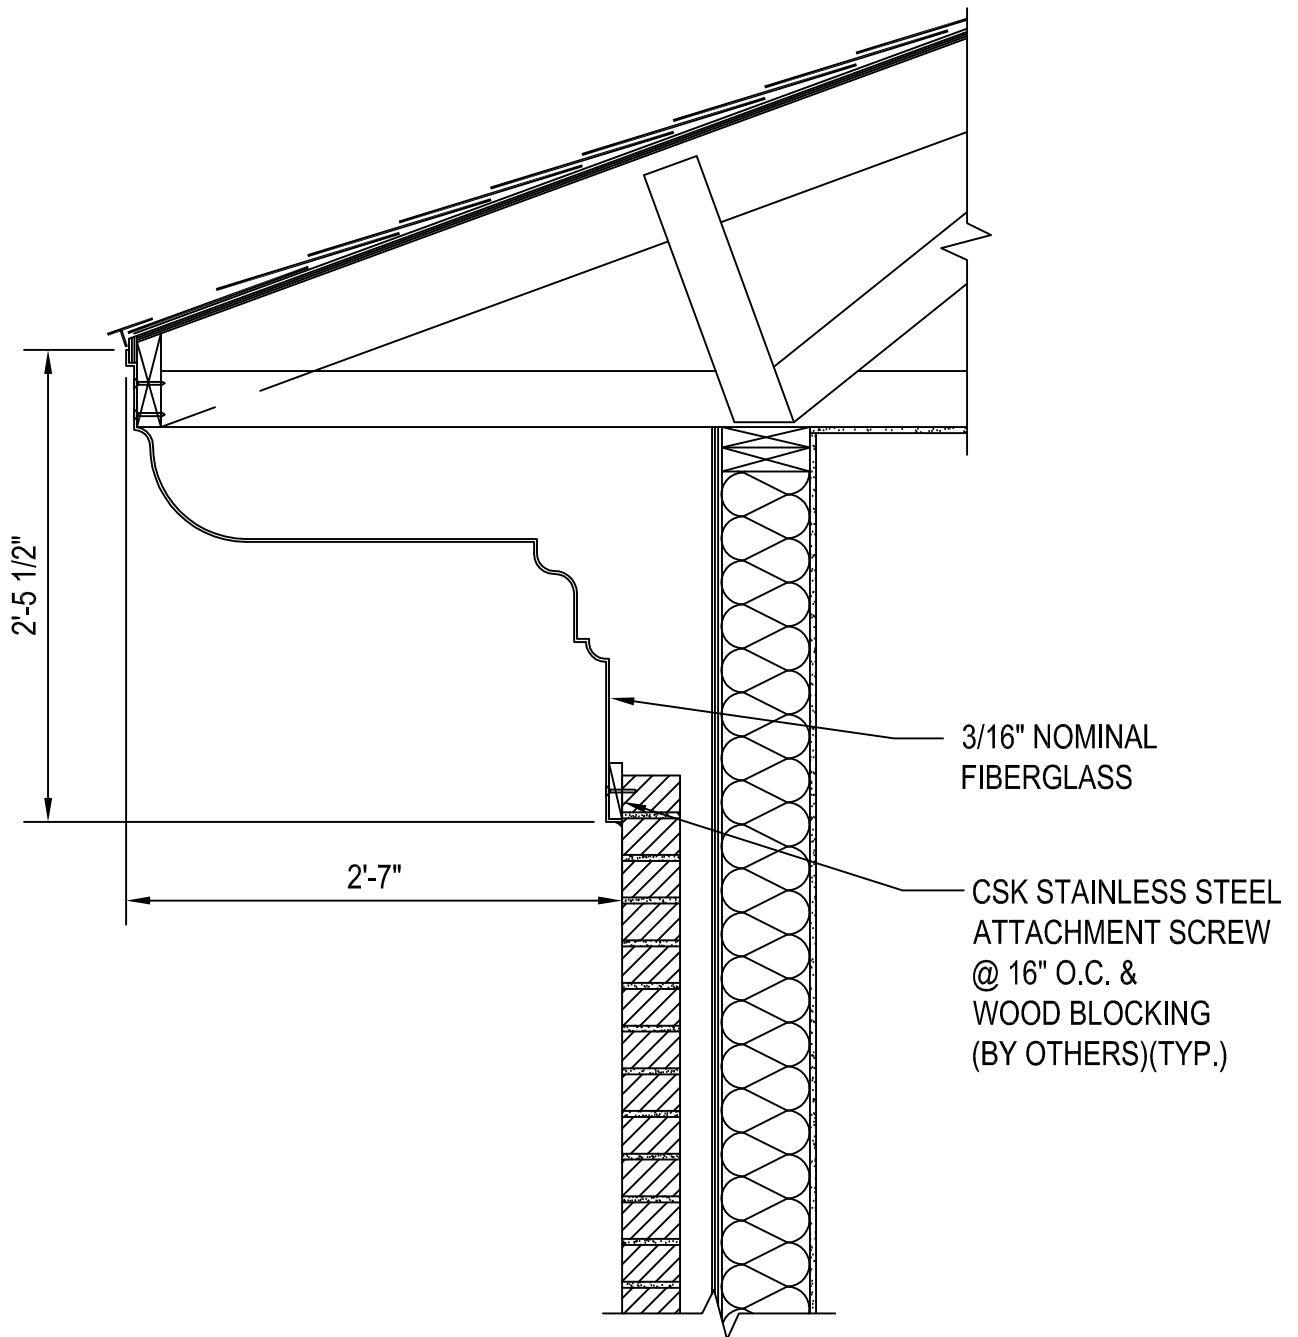

CALL 864-654-2300 FOR CAD FILE

DECORATIVE ARCHITECTURAL PRODUCTS

FIBERTECH

STANDARD CORNICE PROFILE

SCALE: 1"=1'-0"

DRAWN BY: JT

STYLE: CONWAY

FC-521-1