


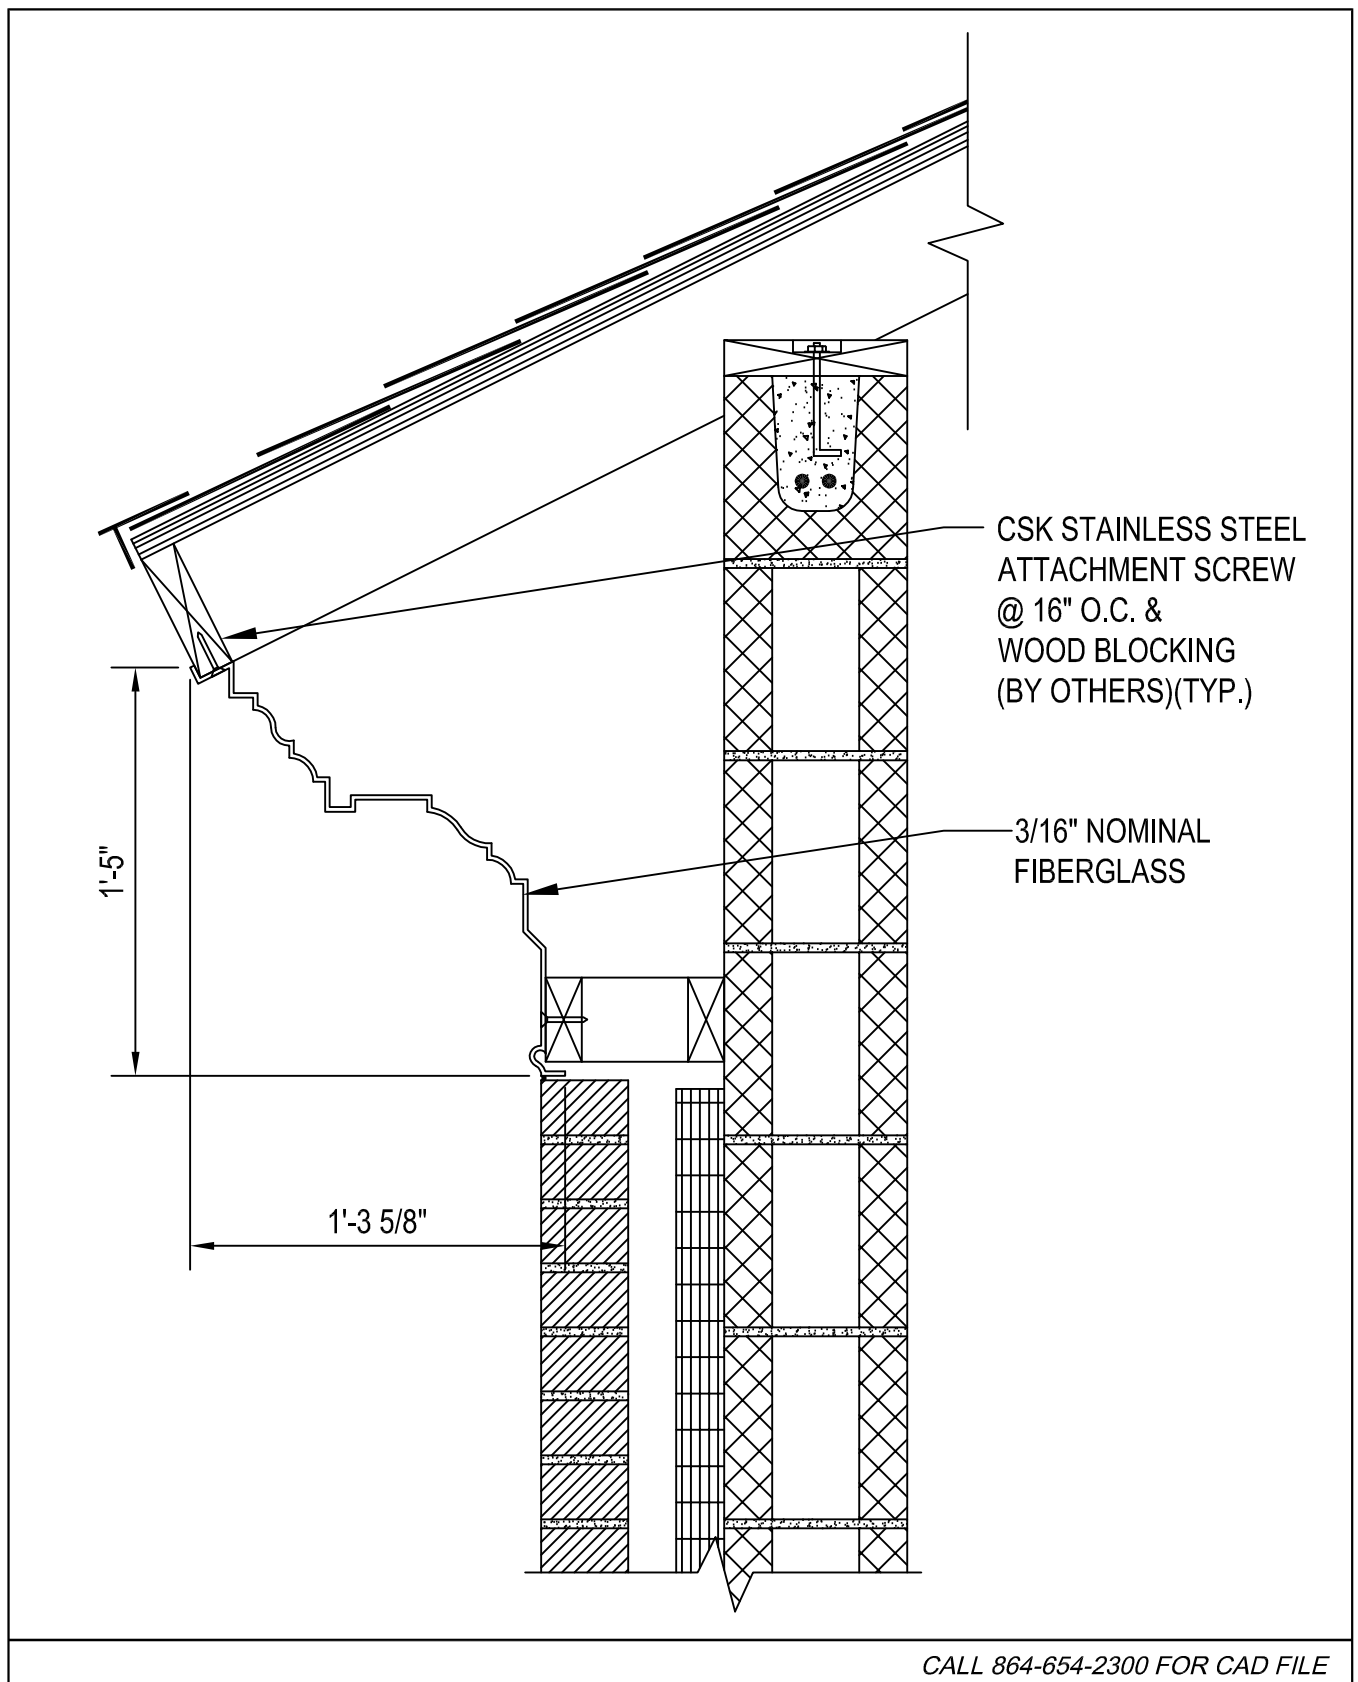

DECORATIVE ARCHITECTURAL PRODUCTS

FIBERTECH	STANDARD CORNICE PROFILE	SCALE: 1 1/2"=1'-0"	
		DRAWN BY: JT	
	STYLE: ABAD	FC-600-1	