


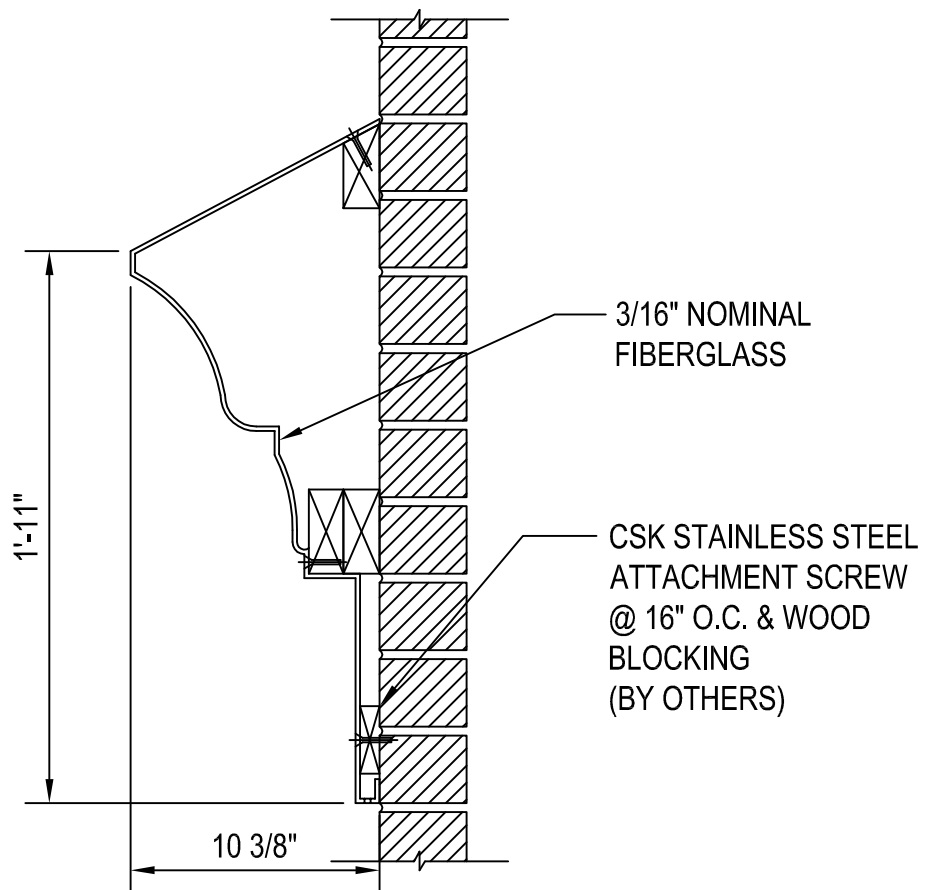

CALL 864-654-2300 FOR CAD FILE

**DECORATIVE ARCHITECTURAL PRODUCTS**

**FIBERTECH**

STANDARD CORNICE PROFILE

SCALE: 1 1/2"=1'-0"

DRAWN BY: JT

STYLE: GREENBRIER 2

FC-835-2