


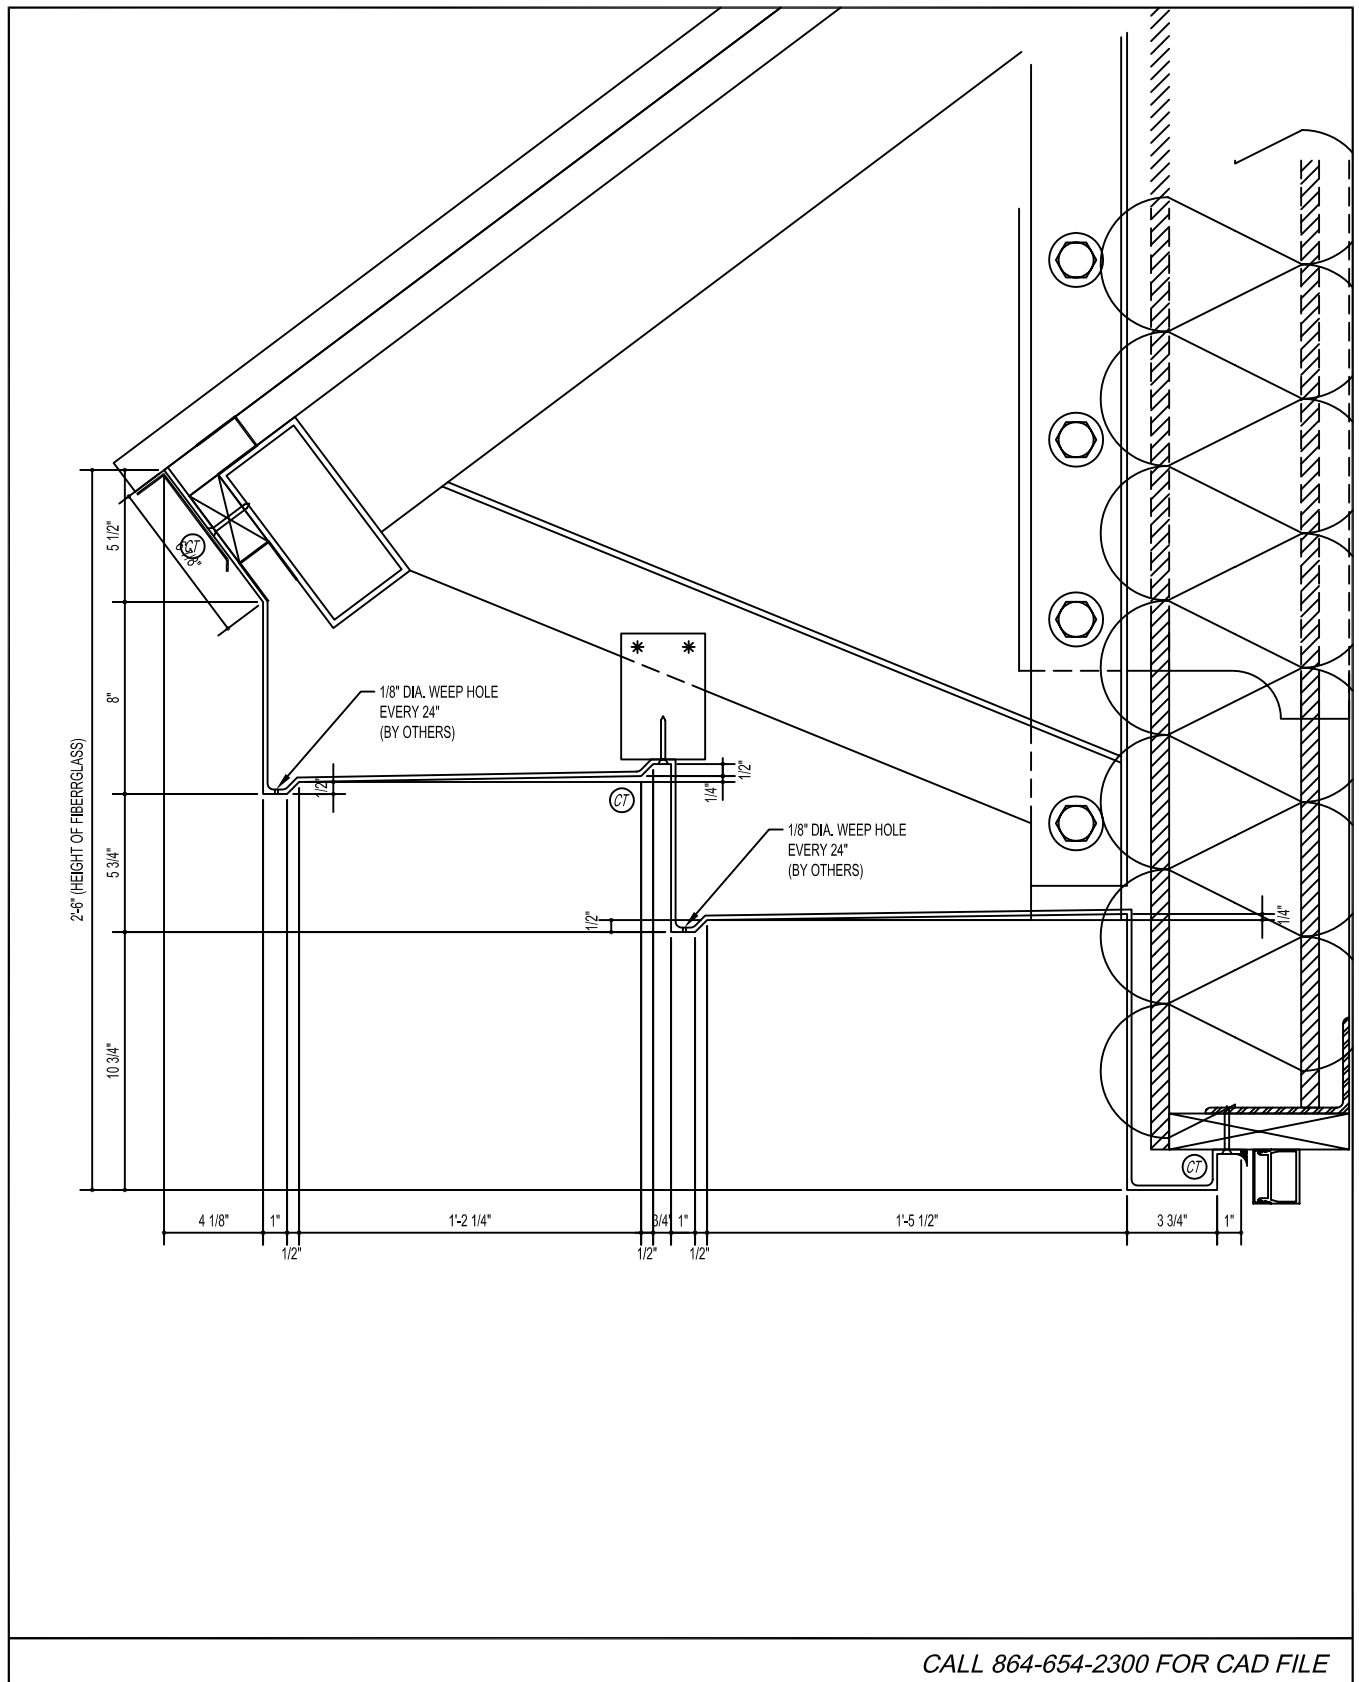

DECORATIVE ARCHITECTURAL PRODUCTS			
FIBERTECH	Stillwell 983-1	SCALE: 1 1/2"=1'-0"	
		DRAWN BY: CCW	
		983-1	